


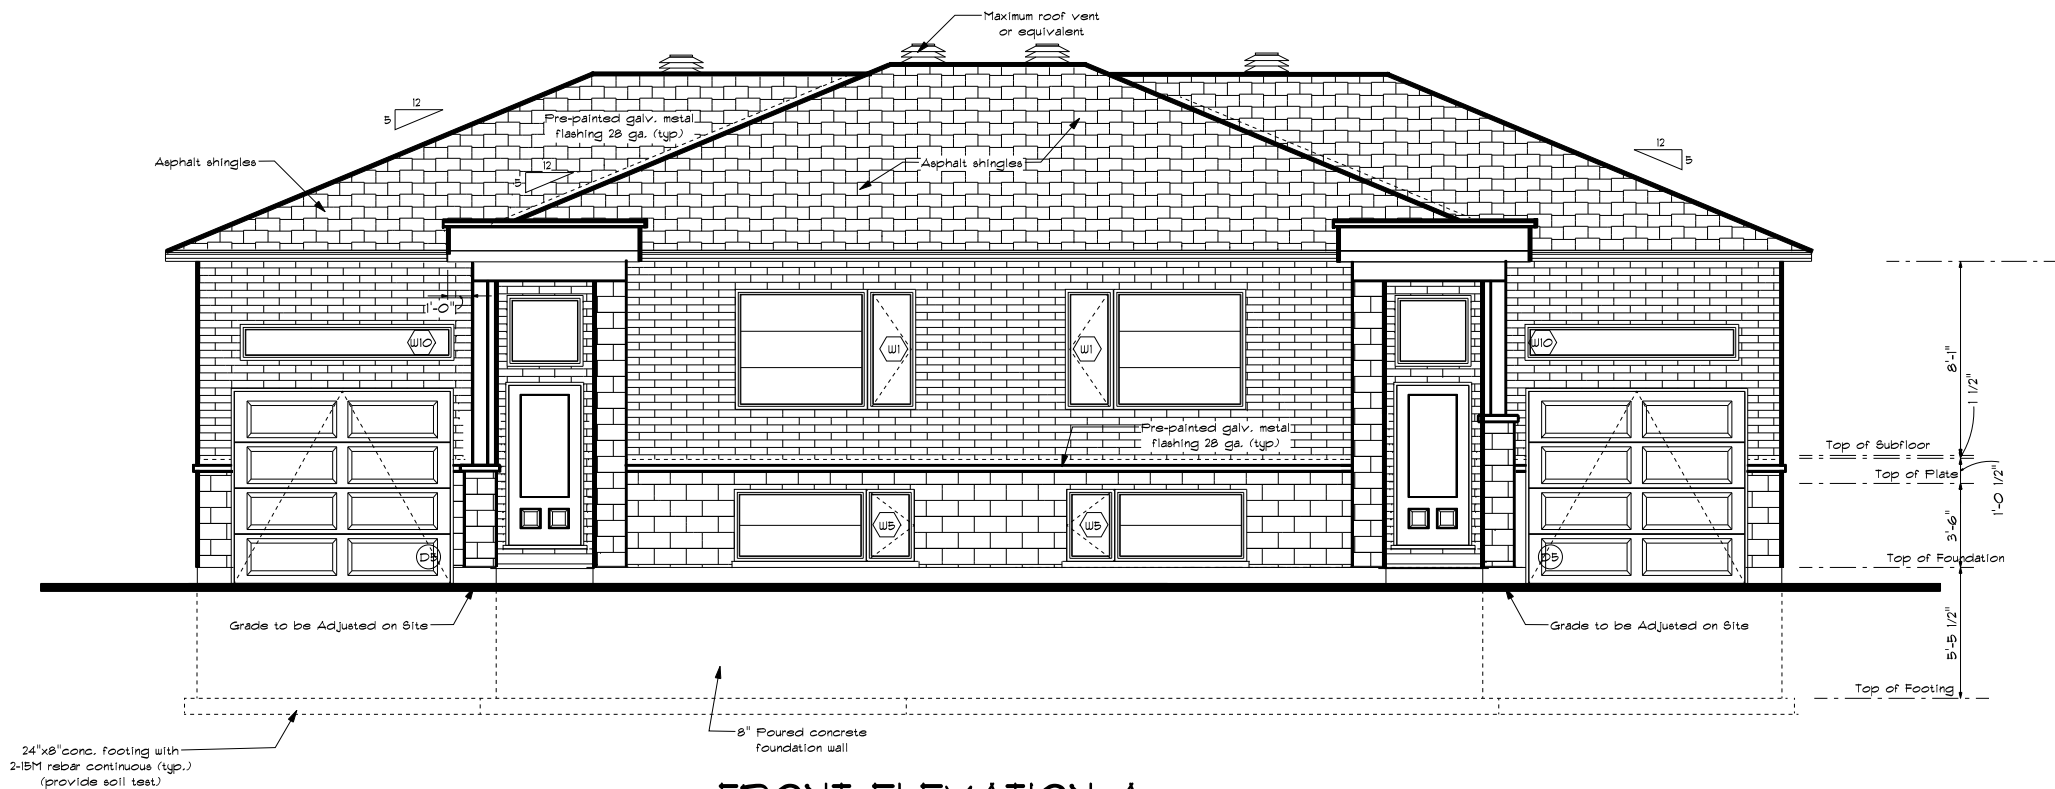

FRONT ELEVATION A

PROFESSIONAL ENGINEER

PRELIMINARY DRAWINGS
NOT FOR CONSTRUCTION

PRODUCTS & MATERIAL
SHALL NOT BE ORDERED
WITH THESE DRAWINGS

I, LUC LAVOIE, DECLARE THAT I REVIEWED
AND TAKE RESPONSIBILITY FOR THE
DESIGN WORK ON BEHALF OF A FIRM
REGISTERED UNDER SUBSECTION 3.2.4 OF
DIVISION C, OF THE BUILDING CODE. I AM
QUALIFIED, AND THE FIRM IS REGISTERED, IN
THE APPROPRIATE CLASSES / CATEGORIES.

INDIVIDUAL B.C.I.N.: 23595
FIRM B.C.I.N.: 112054

DATE

Luc Lavoie
REGISTERED B.C.I.N.
ARCHITECTURAL DESIGNER

2	ISSUED FOR APPROVAL	21/07/2020
1	ISSUED FOR PRELIMINARY	29/06/2020
NO.	REVISIONS	DATE


LAVOIE
DESIGN & DRAFTING INC.

1041 NOTRE DAME STREET, P.O. BOX 928,
EMBRUN, ON. K0A 1W0
WEBSITE: WWW.LAVOIEDESIGN.CA
EMAIL: INFO@LAVOIEDESIGN.CA
613-443-3461

PROJECT NAME

PROPOSED
SEMI DETACHED
FOR
YANN & JONATHAN
LECOMTE
RAYMOND STREET ROCKLAND, ONTARIO

PROJECT NO.	2020-0006	DRAWINGS NO.
DRAWN BY	L.LAVOIE	1 3
VERIFIED BY	L.LAVOIE	

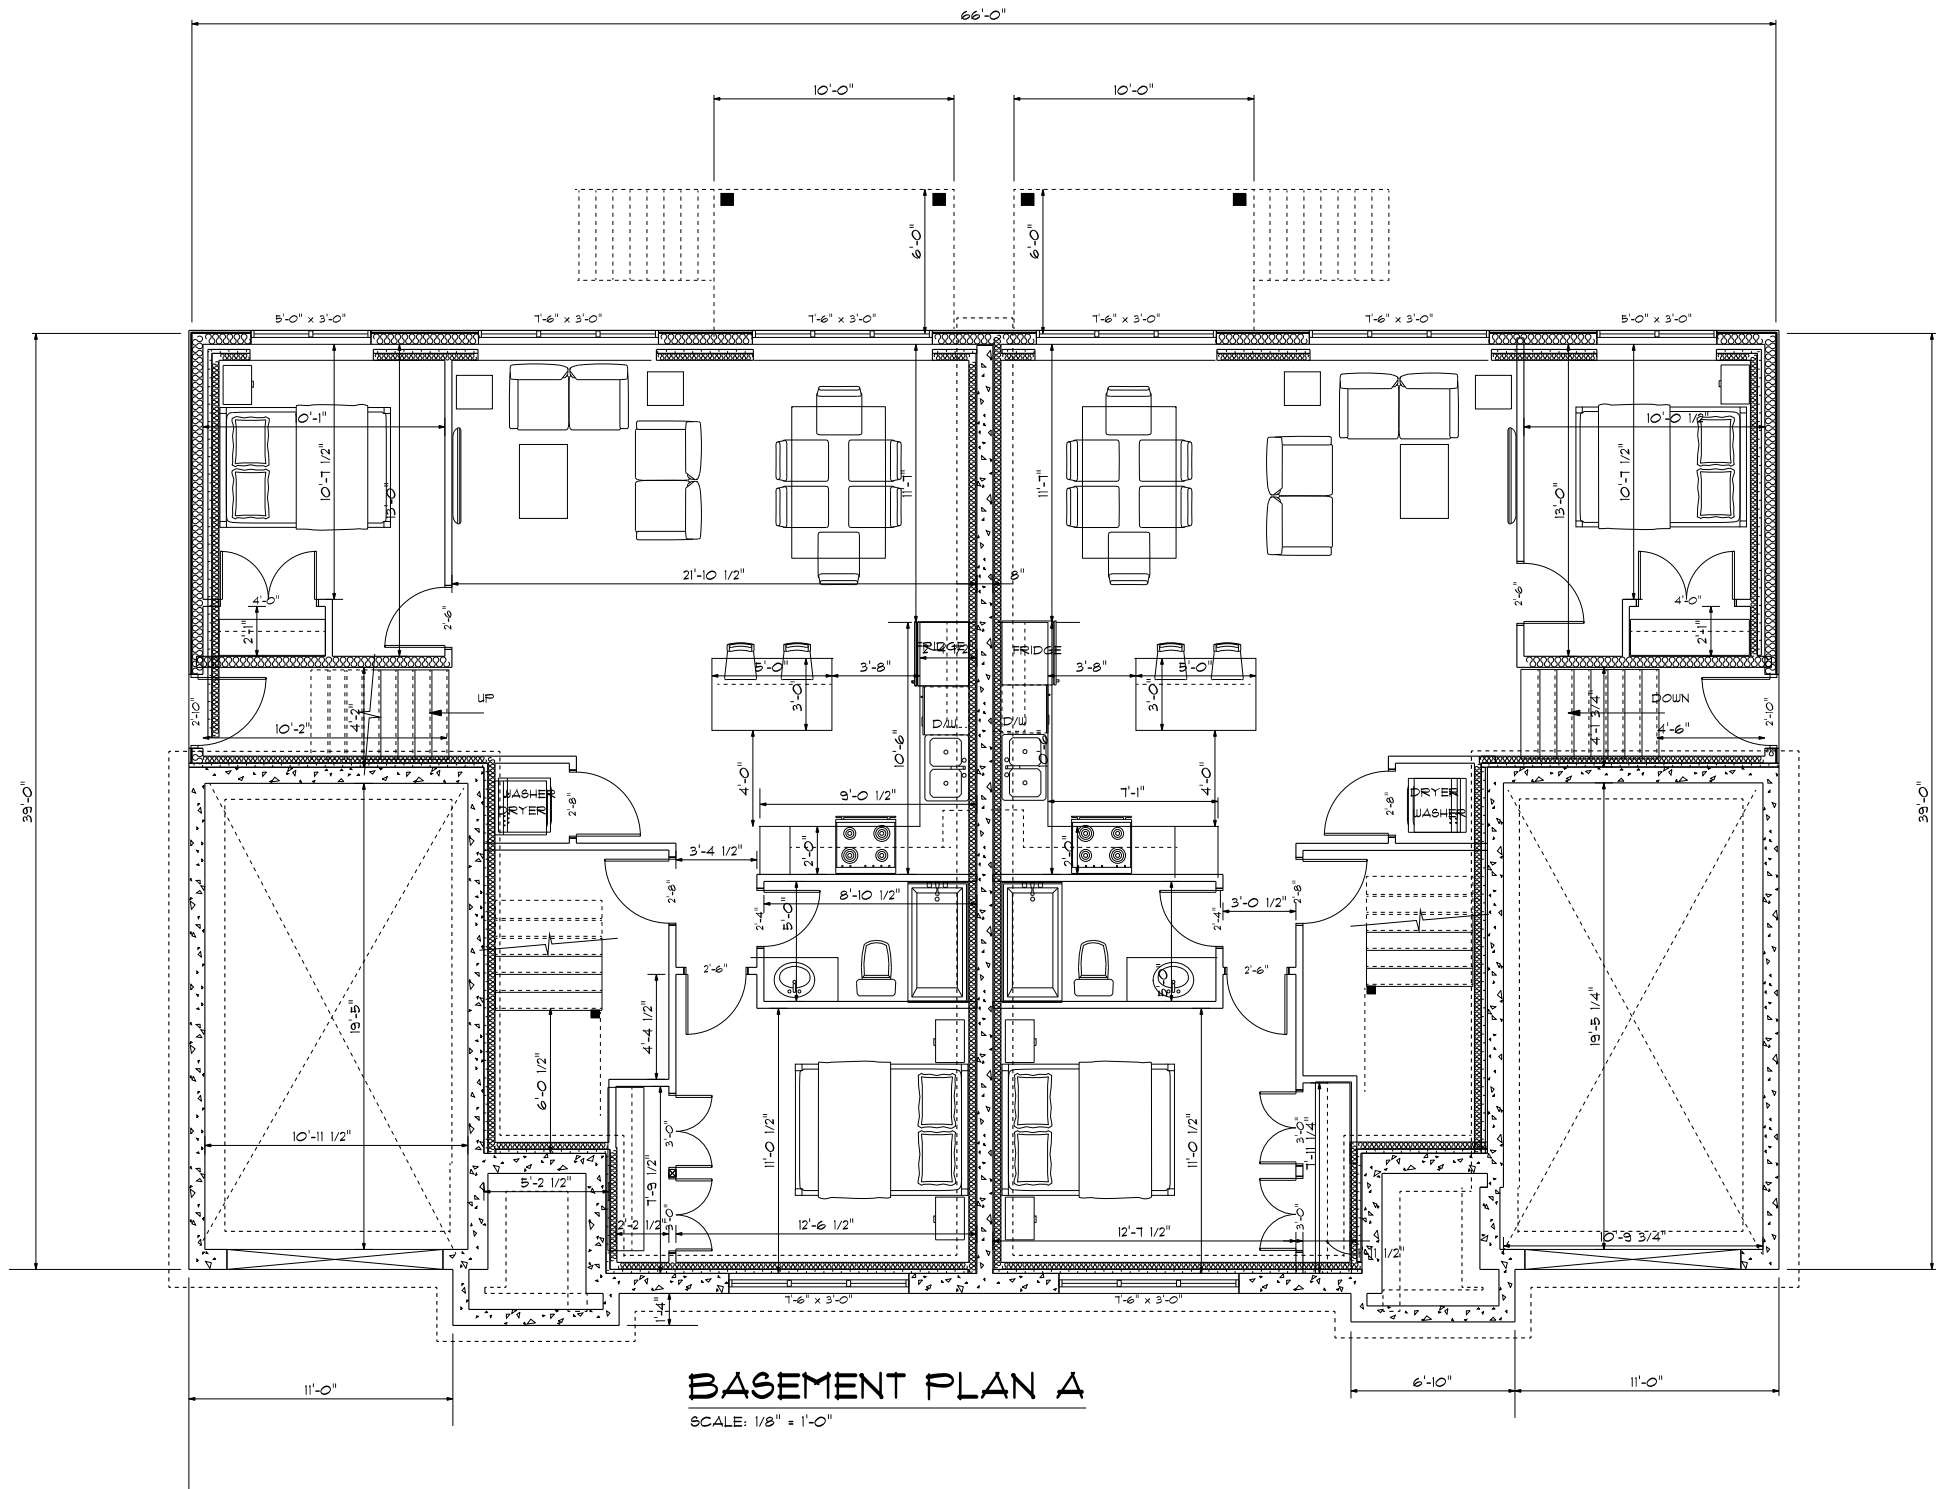

BASEMENT PLAN A
SCALE: 1/8" = 1'-0"

PROFESSIONAL ENGINEER

PRELIMINARY DRAWINGS
NOT FOR CONSTRUCTION

PRODUCTS & MATERIAL
SHALL NOT BE ORDERED
WITH THESE DRAWINGS

I, LUC LAVOIE, DECLARE THAT I REVIEWED
AND TAKE RESPONSIBILITY FOR THE
DESIGN WORK ON BEHALF OF A FIRM
REGISTERED UNDER SUBSECTION 3.2.4 OF
DIVISION C, OF THE BUILDING CODE. I AM
QUALIFIED, AND THE FIRM IS REGISTERED, IN
THE APPROPRIATE CLASSES / CATEGORIES.

INDIVIDUAL B.C.I.N.: 23595
FIRM B.C.I.N.: 112054

DATE


Luc Lavoie
REGISTERED B.C.I.N.
ARCHITECTURAL DESIGNER

2	ISSUED FOR APPROVAL	21/07/2020
1	ISSUED FOR PRELIMINARY	29/06/2020
NO.	REVISIONS	DATE

LAVOIE
DESIGN & DRAFTING INC.

1041 NOTRE DAME STREET, P.O. BOX 928,
EMBRUN, ON. K0A 1W0
WEBSITE: WWW.LAVOIEDESIGN.CA
EMAIL: INFO@LAVOIEDESIGN.CA
613-443-3461

PROJECT NAME		
PROPOSED SEMI DETACHED FOR YANN & JONATHAN LECOMTE RAYMOND STREET ROCKLAND , ONTARIO		
PROJECT NO.	2020-0006	DRAWINGS NO.
DRAWN BY	L.LAVOIE	2a 3
VERIFIED BY	L.LAVOIE	

 

DRAWN BY	L.LAYOIE	3a 3
VERIFIED BY	L.LAYOIE	

~~3a~~