


APPENDIX A

M:\2006\065038\MUN\Complete_CARON\sketches\065038SK1_49_Landfill area.dwg Apr 29, 2015-3:57pm BY: (Matt.Morkem)

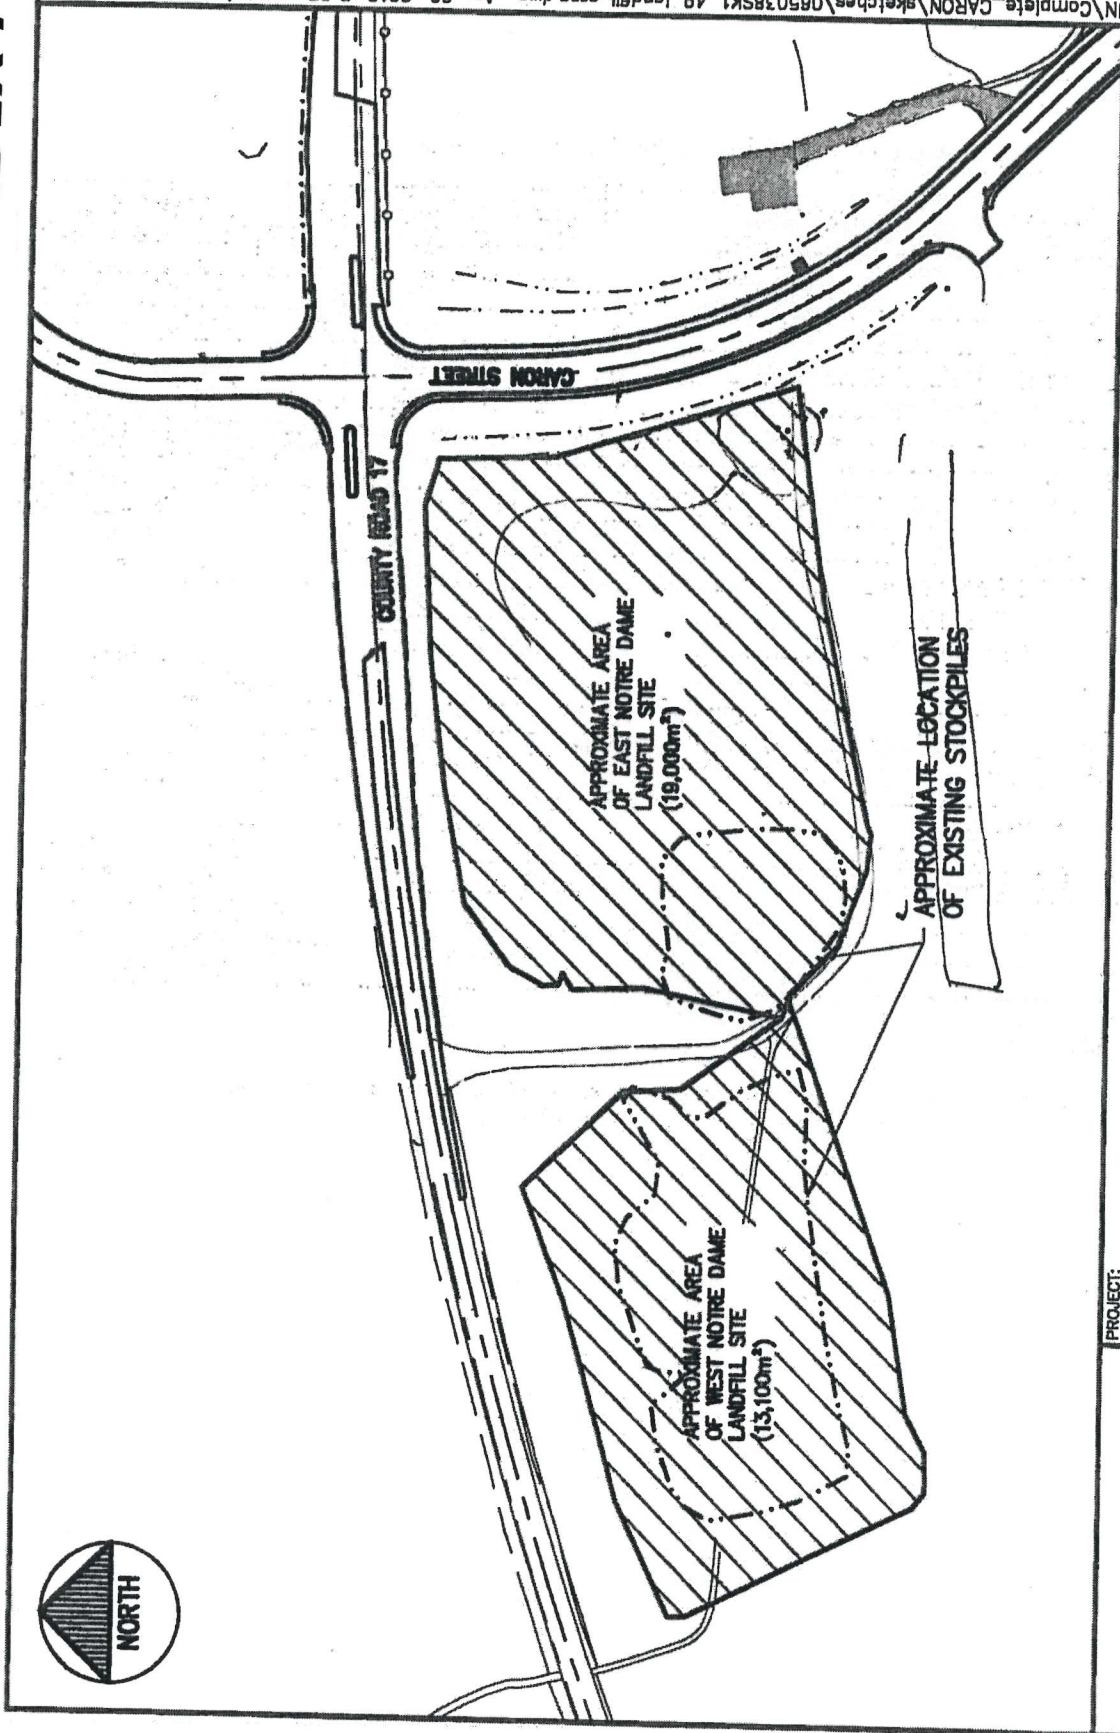

WSP 1224 GARDINERS ROAD, SUITE 201 KINGSTON, ONTARIO CANADA K7P 0Z2 PHONE: 613-634-7373 FAX: 613-634-3523 WWW.WSPGROUP.COM		PROJECT:	CARON STREET EXTENSION	SCALE: 1:2000
TITLE:		DATE: APRIL 27, 2015	PROJECT NO: 111-55504-00	DRAWING NO: SK1.49
NOTRE DAME LANDFILL SITE LIMITS				