

**PLAN OF SUBDIVISION OF
PART OF LOTS 20, 21 AND 22
CONCESSION 1 (OLD SURVEY)
Geographic Township of Clarence
CITY OF CLARENCE-ROCKLAND**
Surveyed by Annis, O'Sullivan, Vollebakk Ltd.

Scale 1:1000

NOTE: THESE ARE CONVEYANCE DOCUMENTS AND ARE NOT TO BE USED AS A BASIS FOR ANY OTHER PURPOSES. ALL DIMENSIONS AND AREAS ARE IN METERS AND CAN BE CONVERTED TO FEET BY DIVIDING BY 3.28.

SURVEYORS CERTIFICATE







NOTES AND LEGEND


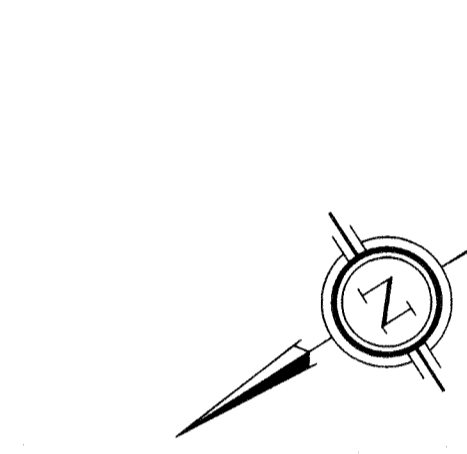

PLAN 50M-323
THIS PLAN OF SUBDIVISION IS APPROVED UNDER SECTION 20 OF THE SURVEY ACT R.S.O. 1990 CHAPTER S.5 AND IS REGISTERED IN THE LAND REGISTRY OFFICE OF THE CITY OF CLARENCE-ROCKLAND ON 2015-03-23 BY THE CITY CLERK AND IS A VALID INSTRUMENT.
PROPERTY IDENTIFIER: 69057-253
PLAN DOCUMENT NO. RC104566
REPRESENTATIVE FOR THE LAND REGISTRAR: K. Holmes

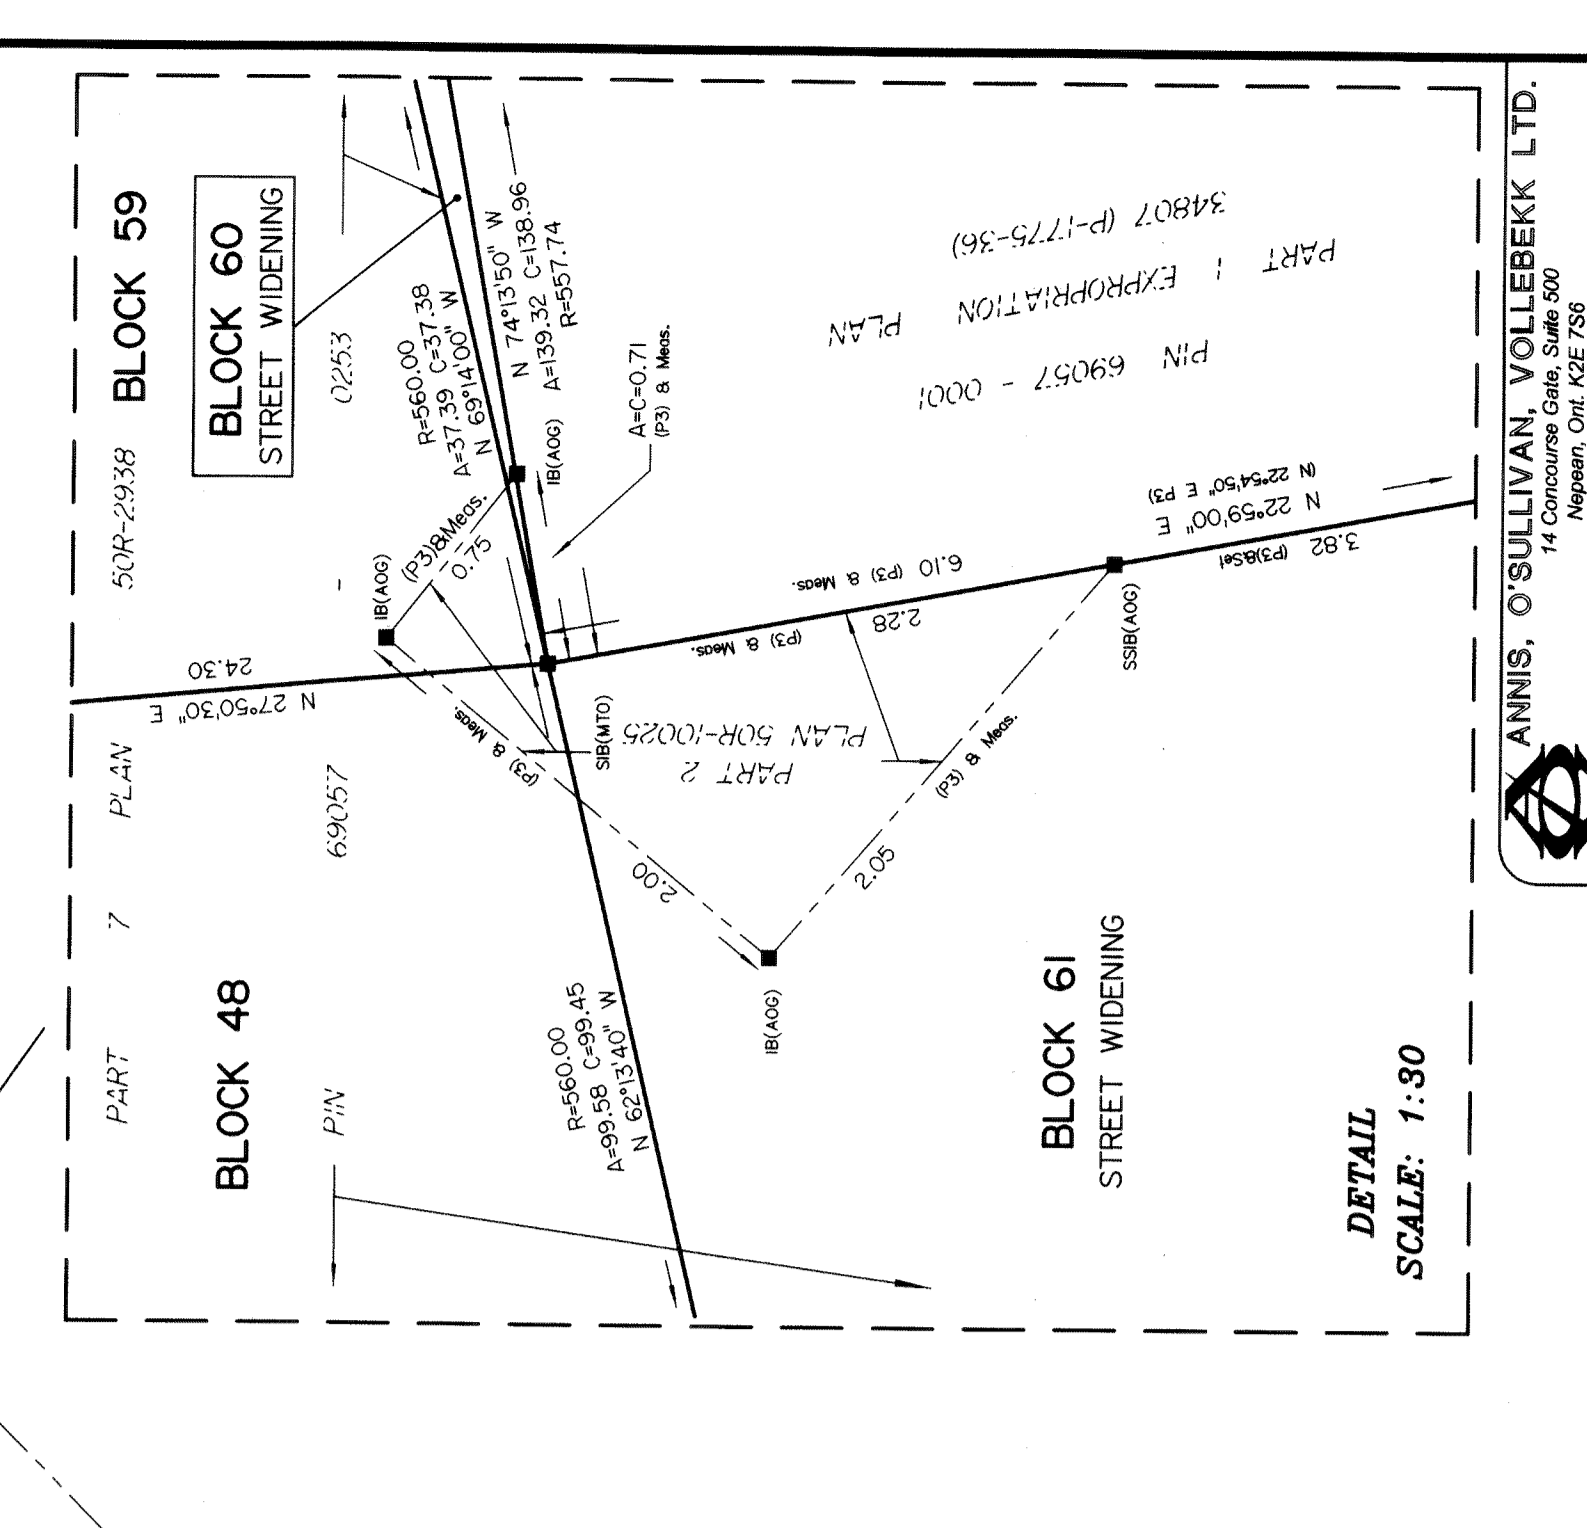 

ANNIS, O'SULLIVAN, VOLLEBAKK LTD.
Professional Surveyors
